

Application Form G

BEFORE PENNSYLVANIA PUBLIC UTILITY COMMISSION

RECEIVED
2015 FEB 19 AM 10:40
RECEIVED
2015 FEB 14 AM 10:38
PA. P.U.C. SECRETARY'S BUREAU

In re: Application of SALSGIVER TELECOM Application
for approval of the ALTERATION Docket No.
of the crossing 529-070F where 11TH ST. 290'
SOUTHWEST OF GRAHAM ST. crosses AT GRADE the tracks
of NORFOLK SOUTHERN, located in BOROUGH OF
WINDBER, PAINT TOWNSHIP in SOMERSET COUNTY.

To Pennsylvania Public Utility Commission:

1. The name and address of applicant are SALSGIVER TELECOM 301 5TH STREET FREEPORT, PA 16229 724-295-1970 LORAN SALSGIVER
2. The name and address of applicant's attorney are *Anthony P. Patis, Patis Law Offices, Inc., 856 Kwik Lok Center, P.O. Box 152 New Bethel, Pa 16242 814-457-5115 Patis*
3. SALSGIVER COMMUNICATIONS PROVIDES HIGH SPEED TELEPHONE INTERNET SERVICE TO BUSINESS AND RESIDENTIAL CUSTOMERS. SALSGIVER TELECOM IS A TELECOMMUNICATIONS COMPANY.
4. THIS AERIAL RAILROAD CROSSING IS FOR FIBER OPTIC CABLE TO BE BUILT ON EXISTING POLES IN ROAD RIGHT OF WAY. PLAN, PROFILE DRAWINGS, AND PICTURES OF THE EXISTING CROSSING ARE ATTACHED.
5. NAMES OF INVOLVED: NORFOLK SOUTHERN RAILROAD, PENN LEC ELECTRIC, VERIZON COMMUNICATIONS, BOROUGH OF WINDBER, CATV COMPANY UNKNOWN.
6. THERE WILL BE 3 VEHICLES, 3 WORKERS, 2 FLAGGERS PRESENT DURING CONSTRUCTION. THE WORK WILL BE PERFORMED ON FRIDAY THRU SUNDAY AS REQUESTED BY THE PUC. AFFIDAVIT FOR VEHICLE AND PERSONNEL COUNT IS ATTACHED.
7. THE COST OF THIS CROSSING IS INCLUDED IN THE CONSTRUCTION BUDGET FOR THE OVER ALL PROJECT AND WILL BE PROVIDED FROM SALSGIVERS' CAPITAL INVESTMENT CONSTRUCTION BUDGET FOR NEW CONSTRUCTION.
8. The ALTERATION is necessary or proper for the following reasons TO EXPAND SERVICE AREA TO NEW BUSINESS AND RESIDENTIAL CUSTOMERS WHO WISH TO HAVE HIGH SPEED INTERNET SERVICE AT A REASONABLE PRICE.

Wherefore, applicant prays your Honorable Commission to approve the application.

Loran Salsgiver
(Signature of Applicant)

§ 1.36. Verification

Loran Salsgiver


(a) Applications, petitions, formal complaints, motions, and answers thereto containing an averment of fact not appearing of record in the action or containing a denial of fact shall be personally verified by a party thereto or by an authorized officer of the party if a corporation or association. Verification means a signed written statement of fact supported by oath of affirmation or made subject to the penalties of 18 Pa. C. S. §4904 (relating to unsworn falsification to authorities). If verification is required, notarization is not necessary.


(b) The Verification form should comply substantially with the following:

VERIFICATION

I, LOREN SALSGIVER, hereby state that the facts above set forth are true and correct (or are true and correct to the best of my knowledge, information and belief) and that I expect to be able to prove the same at a hearing held in this matter. I understand that the statements herein are made subject to the penalties of 18 Pa. C. S. §4904 (relating to unsworn falsification to authorities).

Date: 2015-2-12

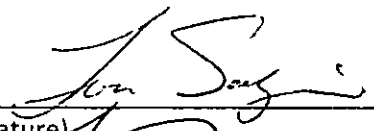

(Signature)


RECEIVED
2015 MAR -4 AM 10: 38
PA.P.U.C.
SECRETARY'S BUREAU

RECEIVED
2015 FEB 19 AM 10: 40
PA.P.U.C.
SECRETARY'S BUREAU

RAILROAD CROSSING SPREADSHEET # 12

11TH ST 290' SOUTHWEST OF GRAHAM ST (ST RTE 160)

RECEIVED
2015 FEB 19 AM 10:40
PA.P.U.C.
SECRETARY'S BUREAU

LOCATION ID# 529-070F

AERIAL FIBER OPTIC CABLE INSTALLATION

11TH ST 290' SOUTHWEST OF GRAHAM ST

AT GRADE CROSSING OF NORFOLK SOUTHERN RAILROAD

WINDBER BOROUGH, PAINT TOWNSHIP, SOMERSET COUNTY

1. PLACE NEW FIBER OPTIC CABLE AND STRAND 1'-1" & 2'-0" ABOVE TELE CABLE.
2. POWER COMPANY NEEDS TO REPLACE POLE WF-533 WITH A 45' C4 POLE FOR CLEARANCE.
3. NEW FIBER OPTIC CABLE AND STRAND CLEARANCE ABOVE RAILROAD TRACKS WILL BE 28'-4".

SECRETARY'S BUREAU
PA.P.U.C.


2015 MAR -4 AM 10:38

RECEIVED

CROSSING 12
NOT TO SCALE
SHEET 1 OF 8

RECEIVED
2015 FEB 19 AM 10:40

RECEIVED
2015 MAR -4 AM 10:38
PA.P.U.C.
SECRETARY'S BUREAU

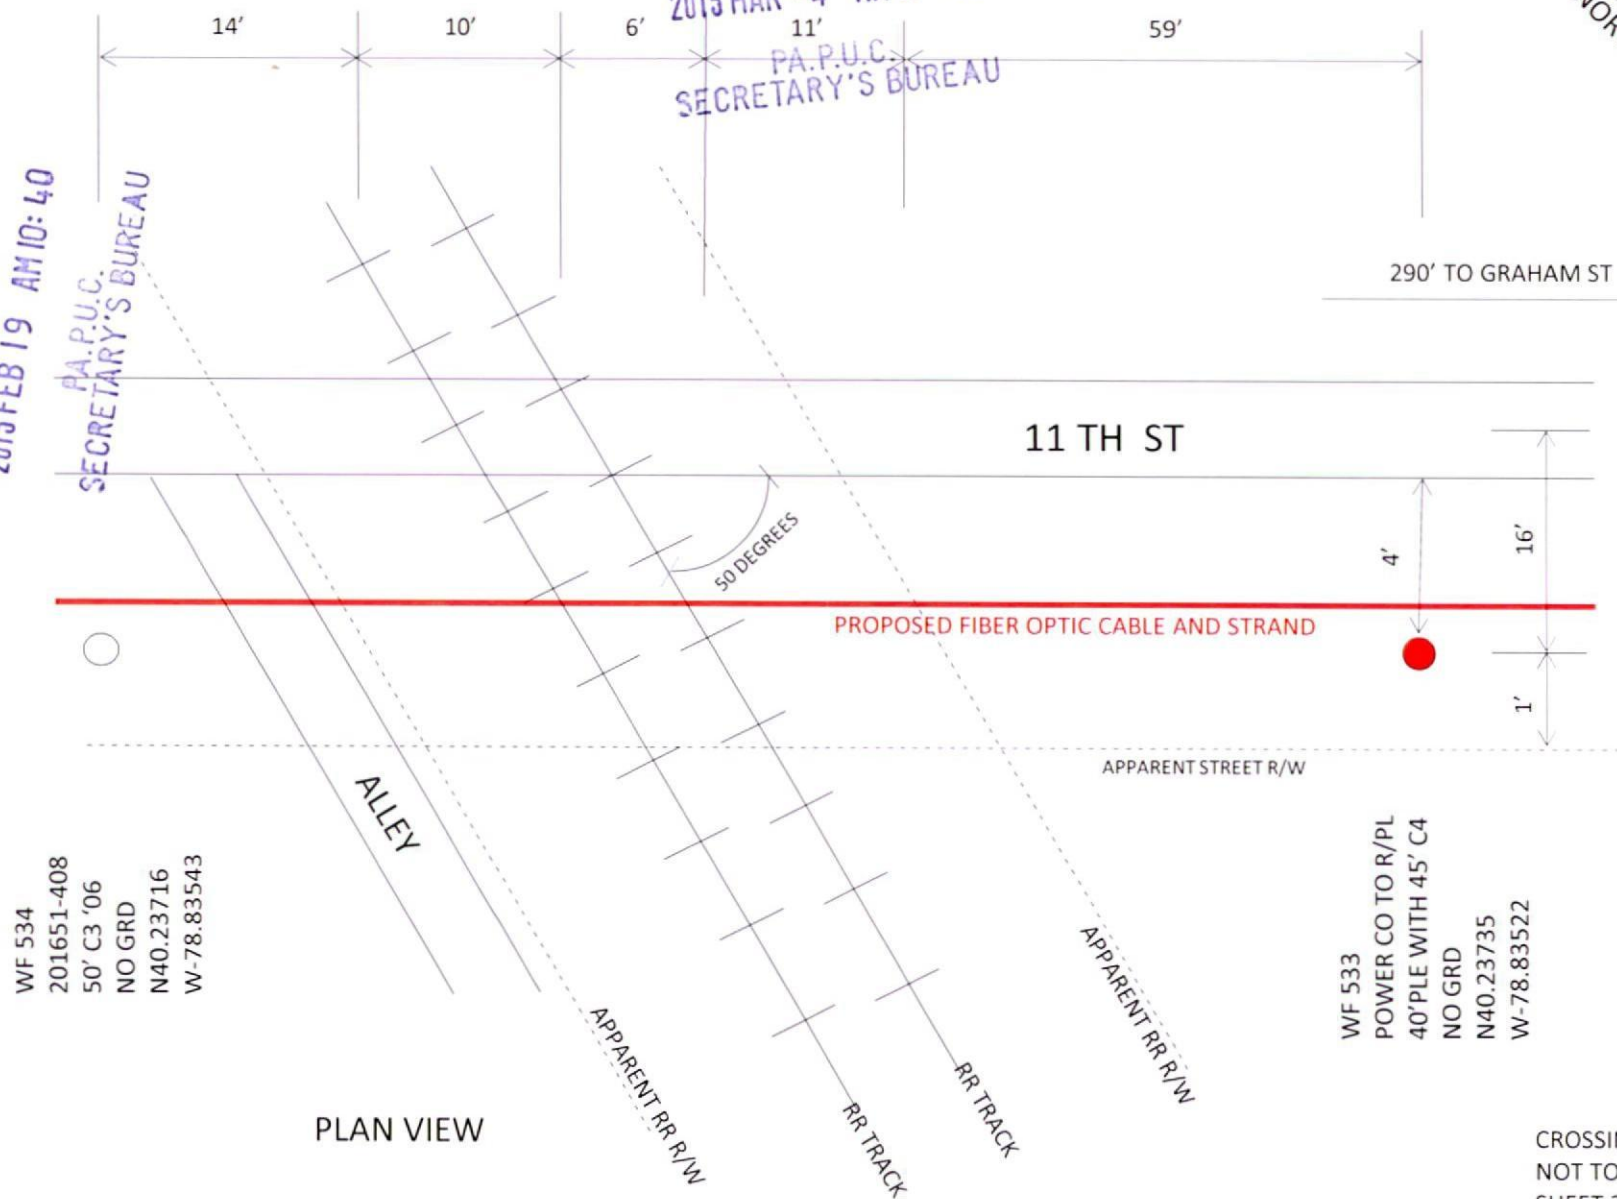

WF 534
201651-408
50' C3 '06
NO GRD
N40.23716
W-78.83543

WF 533
POWER CO TO R/PL
40' PLE WITH 45' C4
NO GRD
N40.23735
W-78.83522


PLAN VIEW

CROSSING 12
NOT TO SCALE
SHEET 2 OF 8

RECEIVED

2015 MAR -4 AM 10: 38

PA.P.U.C.
SECRETARY'S BUREAU

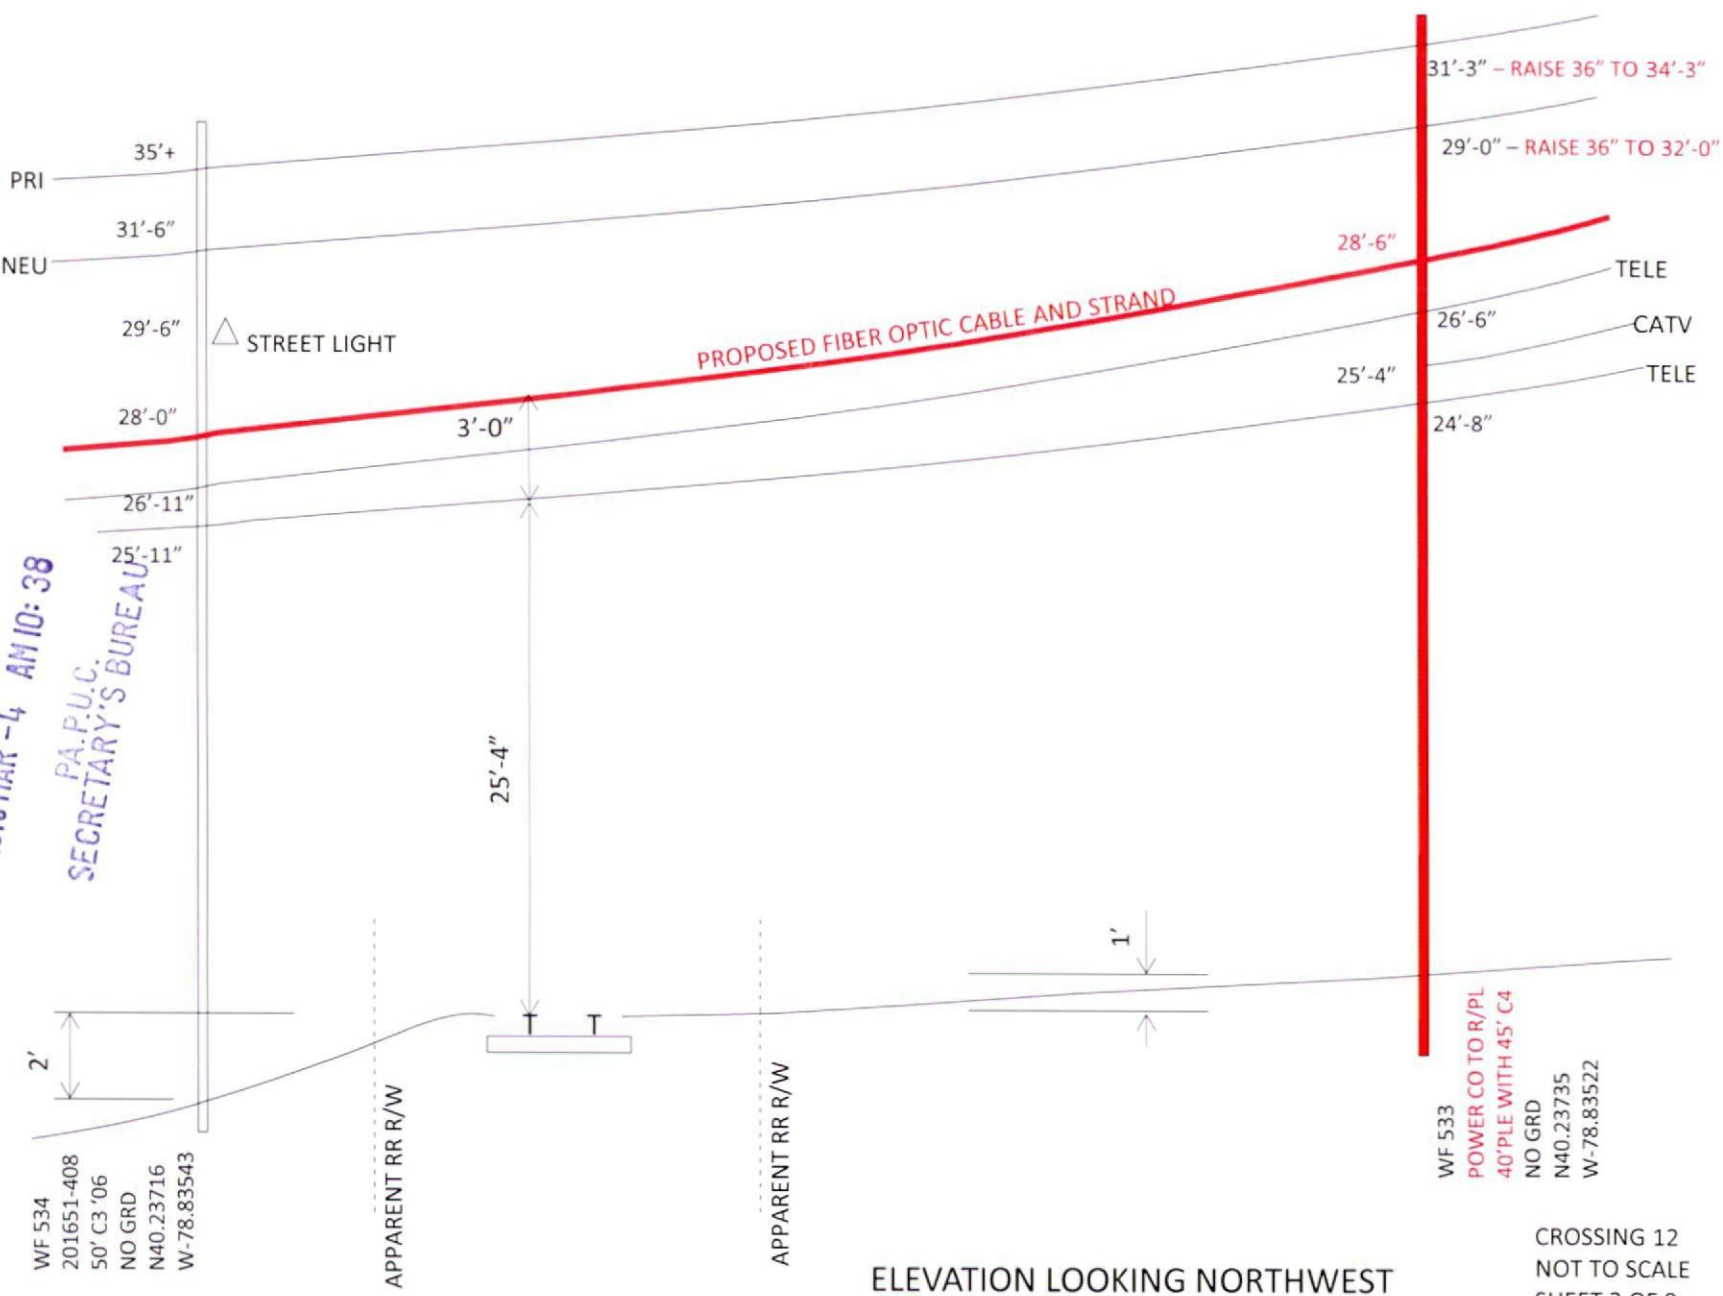

WF 534
201651-408
50' C3 '06
NO GRD
N40.23716
W-78.83543

APPARENT RR R/W

APPARENT RR R/W

ELEVATION LOOKING NORTHWEST

WF 533
POWER CO TO R/PL
40' PLE WITH 45' C4
NO GRD
N40.23735
W-78.83522

CROSSING 12
NOT TO SCALE
SHEET 3 OF 8

RECEIVED
2015 FEB 19 AM 10:41
PA.P.U.C.
SECRETARY'S BUREAU

LOOKING NORTHWEST

RECEIVED
2015 MAR 4 AM 10:38
PA.P.U.C.
SECRETARY'S BUREAU



LOOKING NORTHEAST

RECEIVED
2015 MAR -4 AM 10:38
PA.P.U.C.
SECRETARY'S BUREAU



CROSSING 12
NOT TO SCALE
SHEET 5 OF 8

RECEIVED

2015 MAR -4 AM 10:39

PA.P.U.C.
SECRETARY'S BUREAU

LOOKING EAST



CROSSING 12
NOT TO SCALE
SHEET 6 OF 8

LOOKING SOUTHWEST

RECEIVED
2015 MAR -4 AM 10: 39
PA.P.U.C.
SECRETARY'S BUREAU



CROSSING 12
NOT TO SCALE
SHEET 7 OF 8

SIGN ON CROSSBUCK POST



NS NORFOLK SOUTHERN
TO REPORT STALLED VEHICLE BLOCKING
CROSSING OR OTHER EMERGENCY
CALL 1-877-201-4265
REFER TO CROSSING _____ LOCATED AT _____
529070F **11TH ST**

CERTIFICATE OF SERVICE

I hereby certify that I have this day served a true copy of the foregoing document upon the participants, listed below, in accordance with the requirements of § 1.54 AERIAL FIBER OPTIC RAILROAD CROSSING AT 11TH ST 290' SOUTHWEST OF GRAHAM ST. ID # 529-070F

✓ NORFOLK SOUTHERN RAILROAD 1700 MARKET STREET 16TH FLOOR PHILADELPHIA, PA 19103. 215-735-0832.

✓ BOROUGH OF WINDBER 1401 GRAHAM AVE. WINDBER, PA 15963. 814-467-9014.

✓ PENN DOT DISTRICT 9-0 1620 JUNIATA STREET HOLLIDAYSBURG, PA 16648. 814-696-7250.

✓ Pennsylvania Department of Transportation
ROW & Utility Division
Bureau of Design-Project Delivery-PennDOT
P.O. Box 3362 Harrisburg, PA 17105-3362

✓ Pennsylvania Department of Transportation
Office of Chief Counsel-PennDOT
P.O. Box 8212
Harrisburg, PA 17105-8212


✓ Verizon
Pole and Conduit Administration
900 Race Street, Floor 6
Philadelphia, PA 19107

✓ PENELEC, ATTENTION LEN CHAPMAN, 311 INDUSTRIAL PARK ROAD, JOHNSTOWN, PA 15904

RECEIVED
2015 FEB 19 AM 10:40
PA.P.U.C.
SECRETARY'S BUREAU

RECEIVED
2015 MAR -4 AM 10:38
PA.P.U.C.
SECRETARY'S BUREAU


Dated this 12th day of February, 2015.

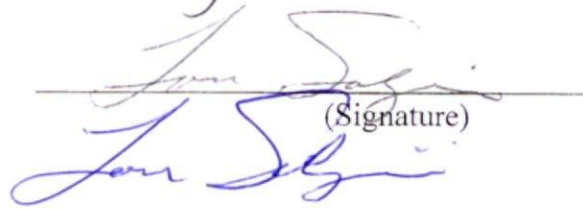
(Signature)

Salsgiver Telecom
301 5th Street
Freeport, PA 16229



1000

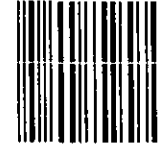

17105

U.S. POSTAGE
PAID
FREEPORT, PA
16229
FEB 27, 15
AMOUNT

\$1.40
00036054-09

**Commonwealth of Pennsylvania
Pennsylvania Public Utility Commission
P.O. Box 3265
Harrisburg, PA 17105-3265**