

38 North Duke Street
York, PA 17401
(717) 846-4805
FAX (717) 846-5811



www.csdavidson.com

An Employee Owned Company

York • Gettysburg • Lancaster

March 24, 2015

The Secretary of the Commission
Pennsylvania Public Utility Commission
P.O. Box 3265
Harrisburg, PA 17105-3265

RE: South Salem Church Road RR Crossings
Engineer's Project No. 2372.2.C2.08
Columbia Gas Work Order No. 13-0241501-00

RECEIVED
2015 MAR 25 AM 10:30
PA P.U.C.
SECRETARY'S BUREAU

Dear Secretary:

On behalf of our client, Columbia Gas of Pennsylvania, we are submitting the attached application for the alteration of the crossing of the York Railway Corporation railroad across South Salem Church Road (T-883), within West Manchester Township, York County, Pennsylvania.

It is the intent of Columbia Gas to install a high pressure gas main to extend their distribution line. This project involves the crossing of the railroad tracks of the York Railway Corporation with 60 linear feet, crossing the York Railway right-of-way, with a 16-inch diameter steel gas line where South Salem Church Road (T-883) crosses the railway at grade, in West Manchester Township, York County. (DOT#921-841J)

This alteration is necessary to complete Columbia Gas of Pennsylvania's distribution line in the area. This upgrade will improve the overall performance and provide additional service capacity for end users within the service area.

If you have any questions or comments, please feel free to contact me at the York office number listed above.

Sincerely,

C.S. Davidson, Inc.

A handwritten signature in black ink, appearing to read "Chris Kraft", written over a white background.

Christopher J. Kraft, P.E.

CJK/cmd

Enclosures

Copy: Jack Gill, Columbia Gas of PA
File

**BEFORE
PENNSYLVANIA PUBLIC UTILITY COMMISSION**

In re: Application of Columbia Gas of Pennsylvania for approval of the alteration of the crossing (AAR #9218-41J) by the installation of natural gas distribution facilities where South Salem Church Road (T-883) crosses at grade the tracks of York Railway Corporation, located in West Manchester Township in York County.

Application
Docket No.

RECEIVED
2015 MAR 25 AM 10:30
PA P.U.C.
SECRETARY'S BUREAU

To Pennsylvania Public Utility Commission:

1. The name and address of applicant are: Columbia Gas of Pennsylvania, Inc., 121 Champion Way, Suite 100, Canonsburg, PA 15317

2. The name and address of applicant's attorney are: Theodore J. Gallagher, Esq., 121 Champion Way, Suite 100, Canonsburg, PA 15317

3. Columbia gas of PA, a Public Utility that is a distributor of natural gas to residential, commercial, and industrial customers within and around York County, PA. It is the responsibility of Columbia Gas to provided reasonable and reliable service to their customers.

4. It is the intent of Columbia Gas to install a 16-inch high pressure steel gas main to extend their distribution line. This application involves the crossing of the railroad tracks of the York Railway Corporation with 60 linear feet of gas main along South Salem Church Road (T-883) in West Manchester Township, York County. Enclosed with this application is Exhibit A which contains a plan and profile of the proposed railroad crossing.

5. Names of public utilities, municipalities, corporations, or property owners concerned in or affected by the proposed alteration of the crossing:

- York Railway Corporation
- ReLTEK, L.L.C.
- York County Board of Commissioners
- Pennsylvania Department of Transportation, ROW & Utility Division, Bureau of Design
- Pennsylvania Department of Transportation, District 8-0
- Office of Chief Council, PennDOT
- The York Water Company
- West Manchester Township, York County

6. An estimate of cost for installing these facilities is forty five thousand dollars (\$45,000.00). Columbia Gas of PA will be responsible for installing, maintaining and inspecting these facilities. Columbia Gas of PA will be funding this project in its entirety.

7. The alteration is necessary or proper for the following reasons to maintain and supply adequate volume and pressure of natural gas within Columbia Gas of PA's distribution system in the York County area.

Wherefore, applicant prays your Honorable Commission to approve the application:



(Signature of Applicant)

§ 1.36. Verification.


(a) Applications, petitions, formal complaints, motions and answers thereto containing an averment of fact not appearing of record in the action or containing a denial of fact shall be personally verified by a party thereto or by an authorized officer of the party if a corporation or association. Verification means a signed written statement of fact supported by oath or affirmation or made subject to the penalties of 18 Pa. C.S. §4904 (relating to unsworn falsification to authorities). If verification is required, notarization is not necessary.

(b) The Verification form should comply substantially with the following:

VERIFICATION

I, John Gill, hereby state that the facts above set forth are true and correct (or are true and correct to the best of my knowledge, information and belief) and that I expect to be able to prove the same at a hearing held in this matter. I understand that the statements herein are made subject to the penalties of 18 Pa. C.S. § 4904 (relating to unsworn falsification to authorities).

Date: 3/5/2015



(Signature)

RECEIVED

2015 MAR 25 AM 10:30

PA P.U.C.
SECRETARY'S BUREAU

PIPE DATA SHEET

	Carrier Pipe	Casing Pipe
<i>Contents to be Handled</i>	Natural Gas	
<i>Normal Operating Pressure</i>	300 PSIG	
<i>Nominal Size of Pipe</i>	12 "	
<i>Outside Diameter</i>	12.75 "	
<i>Inside Diameter</i>	12 "	
<i>Wall Thickness</i>	0.375 "	
<i>Weight Per Foot</i>	49.56 lbs	
<i>Material</i>	Steel	
<i>Process of Manufacture</i>	Extruded	
<i>Specification</i>	ASTM	
<i>Grade or Class</i>	X-52 (52000)	
<i>Test Pressure</i>	450 PSIG	
<i>Type of Joint</i>	WELD	
<i>Type of Coating</i>	FBE with Powercrete	
<i>Details of Cathodic Protection</i>	Anodes	
<i>Details of End Seals or Protection</i>	-----	
<i>Method of Installation</i>	Bore	
<i>Character of Substrate at Crossing Location</i>	Soil	
<i>Approximate Ground Water Level</i>	-----	
<i>Source of Information on Susurface Conditions (Borings, Test Pits, ETC)</i>	-----	

Exhibit A
 York Railway Corp.
 Gas Line Agreement with
 Columbia Gas of PA
 Agreement No: _____
 Milepost: 10+1,596

AARDOT #921841J



South Salem
 Church Road
 (T-883)

Railroad Crossing
 Light Signal

60' Right of Way

36' Cartway

SHUTOFF VALVE
 (APPROX.)

BORE PIT

PROPOSED 60' L.F.
 OF 16" Ø HP STEEL
 GAS MAIN

RECEIVED

2015 MAR 25 AM 10:31

PA-P.U.C.
 SECRETARY'S BUREAU

York Rail Right-of-Way

N/F
 York-Rail

To York

York Rail Right of Way

Track

1,596' to MH 10

60' York Rail
 Right of Way

BORE PIT

SHUTOFF VALVE
 (APPROX.)

Railroad Crossing
 Light Signal

York Rail Right-of-Way

To Spring Grove

10/17/12 AM
 2/24/2015
 3/7/22C208_1.dwg

DRAWN BY	bam
CHECKED BY	
SCALE	1"=40'
DATE	10/20/2014
DWG. NO.	23722C208_1
FILE NO.	2372.2.C2.08
SHEET	1 OF 2



Excellence in Civil Engineering

38 NORTH DUKE STREET, YORK, PA • PHONE (717) 846-4805 • FAX (717) 846-5811
 50 WEST MIDDLE STREET, GETTYSBURG, PA • PHONE (717) 337-3021 • FAX (717) 337-0782
 315 W. JAMES STREET, SUITE 102, LANCASTER, PA • PHONE (717) 481-2991 • FAX (717) 481-8690
 WWW.CSDAVIDSON.COM

COLUMBIA GAS OF PENNSYLVANIA, INC.

PROPOSED GAS LINE INSTALLATION
 UNDER THE TRACKS OF
 YORK RAILWAY CORPORATION

WEST MANCHESTER TOWNSHIP


YORK COUNTY, PENNSYLVANIA

PLAN VIEW

RECEIVED

2015 MAR 25 AM 10:31

PA P.U.C.
SECRETARY'S BUREAU

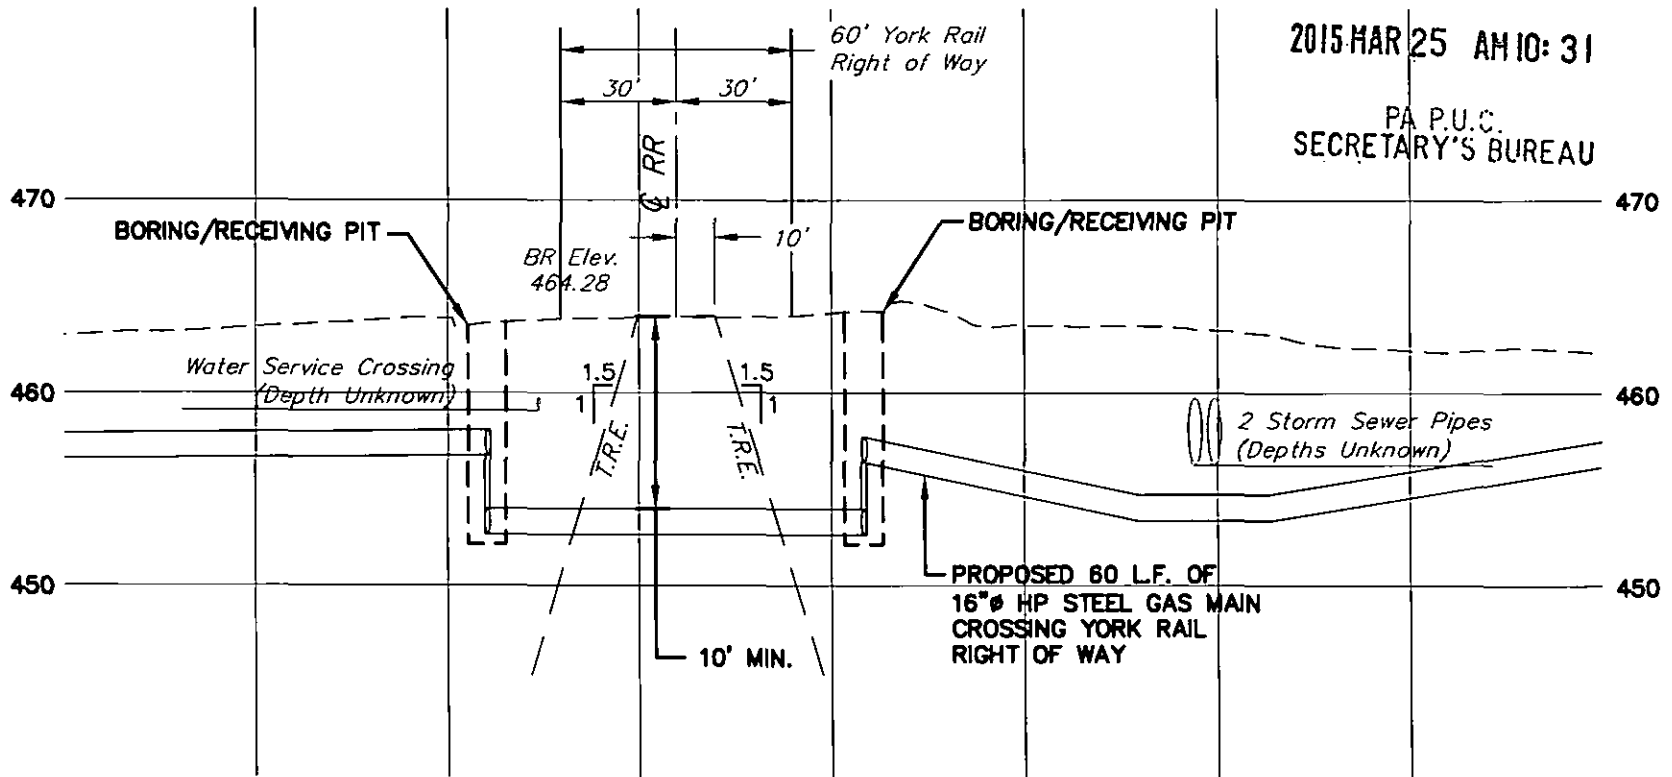

SOUTH SALEM CHURCH
ROAD (T-883) PROFILE
(LOOKING EAST)

SCALE: HORIZ. 1"=50'
VERT. 1"=10'

K:\23722C208_1.dwg, 2/24/2015 10:17:52 AM

DRAWN BY	bam
CHECKED BY	
SCALE	H: 1"=50' / V: 1"=10'
DATE	10/20/2014
DWG. NO.	23722C208_1
FILE NO.	2372.2.C2.08
SHEET	2 OF 2



Excellence in Civil Engineering

38 NORTH DUKE STREET, YORK, PA • PHONE (717) 846-4805 • FAX (717) 846-5811
 50 WEST MIDDLE STREET, GETTYSBURG, PA • PHONE (717) 337-3021 • FAX (717) 337-0782
 315 W. JAMES STREET, SUITE 102, LANCASTER, PA • PHONE (717) 481-2991 • FAX (717) 481-8690
 WWW.CSDAVIDSON.COM

COLUMBIA GAS OF PENNSYLVANIA, INC.

PROPOSED GAS LINE INSTALLATION
UNDER THE TRACKS OF
YORK RAILWAY CORPORATION

WEST MANCHESTER TOWNSHIP

YORK COUNTY, PENNSYLVANIA

PLAN VIEW

CERTIFICATE OF SERVICE

- I hereby certify that I have this day served a true copy of the foregoing document upon the participants, listed below, in accordance with the requirements of § 1.54 (*relating to service by participant*).

York Railway Corp.
40 North Main St.
PO Box 1000
Union Bridge, MD 21791

ReLTEK, L.L.C.
6 Terri Lane, Suite 300
Burlington, NJ 08016

York County Board of Commissioners
York County Administration Center
28 E. Market St.
York, PA 17401-1588

Mr. Mark Chappell, PE Chief
Pennsylvania Department of Transportation
ROW & Utility Services, Bureau of Design – PennDOT
PO Box 3362
Harrisburg, PA 17105-3362

Mr. Ahmed Lasloudji
Pennsylvania Department of Transportation District 8-0
2140 Herr Street
Harrisburg, PA 17103-1699

Ms. Gina D. A'Lfonso, Esq.
Office of Chief Counsel – PennDOT
PO Box 8212
Harrisburg, PA 17105-8212

The York Water Company
130 East Market Street
York, PA 17401

West Manchester Township
380 E. Berlin Road
York, PA 17408


Dated this 5th day of March, 2015.


(Signature)

RECEIVED
2015 MAR 25 AM 10:31
PA P.U.C.
SECRETARY'S BUREAU

POSTER
DC 24 2018
2018 09 14 11:31
08 00 00 00 00
ZIP 740
0 10 1644180

C.S. DAVIDSON, INC.
38 North Duke Street
York, PA 17401-1210

TO:  The Secretary of the Commission
Pennsylvania Public Utility Commission
PO Box 3265
Harrisburg, PA 17105-3265