



Aqua Pennsylvania, Inc.
762 W. Lancaster Avenue
Bryn Mawr, PA 19010

Frances P. Orth, Esquire
Vice President & Managing Senior Counsel

T: 610.645.1126
F: 610.520.9127
fpoth@aquaamerica.com
www.aquaamerica.com

July 25, 2011

Rosemary Chiavetta, Secretary
Pennsylvania Public Utility Commission
Commonwealth Keystone Building
400 North Street
Harrisburg, PA 17120

Re: Application of Aqua Pennsylvania, Inc. for Approval of the alteration of the crossing (U.S.DOT – AAR 531 273 K) where Quarry Street crosses below grade at a bridge under tracks operated by CSX at milepost 7.52 located in Darby Borough, Delaware County, Pennsylvania.

Docket No. A-2011

Dear Secretary Chiavetta:

Enclosed for filing are an original and four copies of Aqua Pennsylvania, Inc.'s above referenced Application.

Please return one file-stamped copy of the document to me in the enclosed postage pre-paid envelope.

Sincerely,

Frances P. Orth

RECEIVED
2011 JUL 29 AM 9: 57
P.U.C.
SECRETARY'S BUREAU

cc: Robert J. Todd

BEFORE
PENNSYLVANIA PUBLIC UTILITY COMMISSION

In Re: Application of Aqua Pennsylvania, Inc. for Approval of the alteration of the crossing (U.S DOT –AAR 531 273 K) where Quarry Street crosses below grade at a bridge under the tracks operated by CSX at milepost 7.52 in Darby Borough, Delaware County, Pennsylvania.

Application Docket No.:

To the Pennsylvania Public Utility Commission:

1. The name and address of applicant is Aqua Pennsylvania, Inc., 762 West Lancaster Avenue, Bryn Mawr, Pennsylvania 19010.
2. The name and address of the applicant's attorney is Frances P. Orth, Esquire, 762 West Lancaster Avenue, Bryn Mawr, Pennsylvania 19010.
3. Aqua Pennsylvania, Inc. is the local public water supplier.
4. By this application, approval is sought to install an 8-inch ductile iron pipe in a 12-inch steel casing installed in the road at the crossing of Quarry Street located at milepost 7.52. The crossing number is AAR 531 273 K operated by CSX in Darby Borough, Delaware County, Pennsylvania.
5. To the best of the applicant's knowledge, the name and addresses of the persons, parties and entities potentially concerned in or affected by the proposed construction are:

PECO
2301 Market Street
P.O. Box 8699
Philadelphia, PA 19101
ATTN: Engineering Department

Ms. Deirdre Johns
Specialist
Verizon Pennsylvania, Inc.
180 Sheree Boulevard Suite 2100
Exton, PA 19341

Mark Chappell PE Chief
PAPUC Railroad Crossing Applications
Penn DOT Right of Way and Utilities Division
Penn Dot Bureau of Design
P.O. Box 3362
Harrisburg, PA 17105-3362

Mr. Carl Roe
CSX Transportation
500 Water Street
13th Floor J-301
Jacksonville, FL 32202-4423

County Commissioners of Delaware County
201 West Front Street
Media, PA 19063

Darby Borough
Darby Borough Hall
821 Summit Street
Darby, PA 19023
Attn: Borough Engineer

Mr. Sonny Bocchinfuso
PA DOT
District 6-0
7000 Geerdes Boulevard
King of Prussia, PA 19406-1525

6. The cost of this portion of the project is estimated to be \$5,000.00. The project will be entirely funded and maintained by Aqua Pennsylvania, Inc.
7. The alteration is necessary or proper because it will improve water distribution operations and maintenance.

Wherefore, applicant requests the Commission approve this highway railroad crossing application.

RESPECTFULLY SUBMITTED:

Aqua Pennsylvania, Inc.

Date: 7/25/11

By: Frances P. Orth

Frances P. Orth, Esquire

VERIFICATION

I, Robert J. Todd, Estimating Supervisor at Aqua Pennsylvania, Inc., hereby state that the facts above set forth are true and correct (or are true and correct to the best of my knowledge, information and belief) and that I expect to be able to prove the same at a hearing held in this matter. I understand that the statements herein are made subject to the penalties of 18 Pa. C.S. § 4904 (relating to unsworn falsification to authorities).

Date: 7/25/11

Robert J. Todd
Robert J. Todd

CERTIFICATE OF SERVICE

I, Robert J. Todd, hereby certify that I have this day served a true copy upon the participants, listed below, in accordance with the requirements of 52 PA Code Section 1.54 regarding the Application of Aqua Pennsylvania, Inc. for an upgrading to an existing water main installation at the crossing where Quarry Street crosses below grade CSX located at mile post 7.52 at crossing AAR 531 273 K in Darby Borough in Delaware County, Pennsylvania.

By U.S. 1st Class Mail

PECO
2301 Market Street
P.O. Box 8699
Philadelphia, PA 19101
ATTN: Engineering Department

Ms. Deirdre Johns
Specialist
Verizon Pennsylvania, Inc.
180 Sheree Boulevard Suite 2100
Exton, PA 19341

Mark Chappell PE Chief
PAPUC Railroad Crossing Applications
Penn DOT Right of Way and Utilities Division
Penn Dot Bureau of Design
P.O. Box 3362
Harrisburg, PA 17105-3362

Mr. Carl Roe
CSX Transportation
500 Water Street
13th Floor J-301
Jacksonville, FL 32202-4423


Gina M. D'Alfonso
Assistant Counsel in Charge
Department of Transportation
Office of Chief Counsel
9th Floor
P.O. Box 8212
Harrisburg, PA 17105-8212

Darby Borough
Darby Borough Hall
821 Summit Street
Darby, PA 19023
Attn: Borough Engineer


County Commissioners of Delaware County
201 West Front Street
Media, PA 19063

Mr. Sonny Bocchinfuso
PA DOT
District 6-0
7000 Geerdes Boulevard
King of Prussia, PA 19406-1525


Dated: 7/25/11

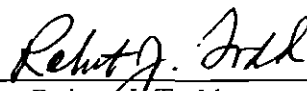


Robert J. Todd

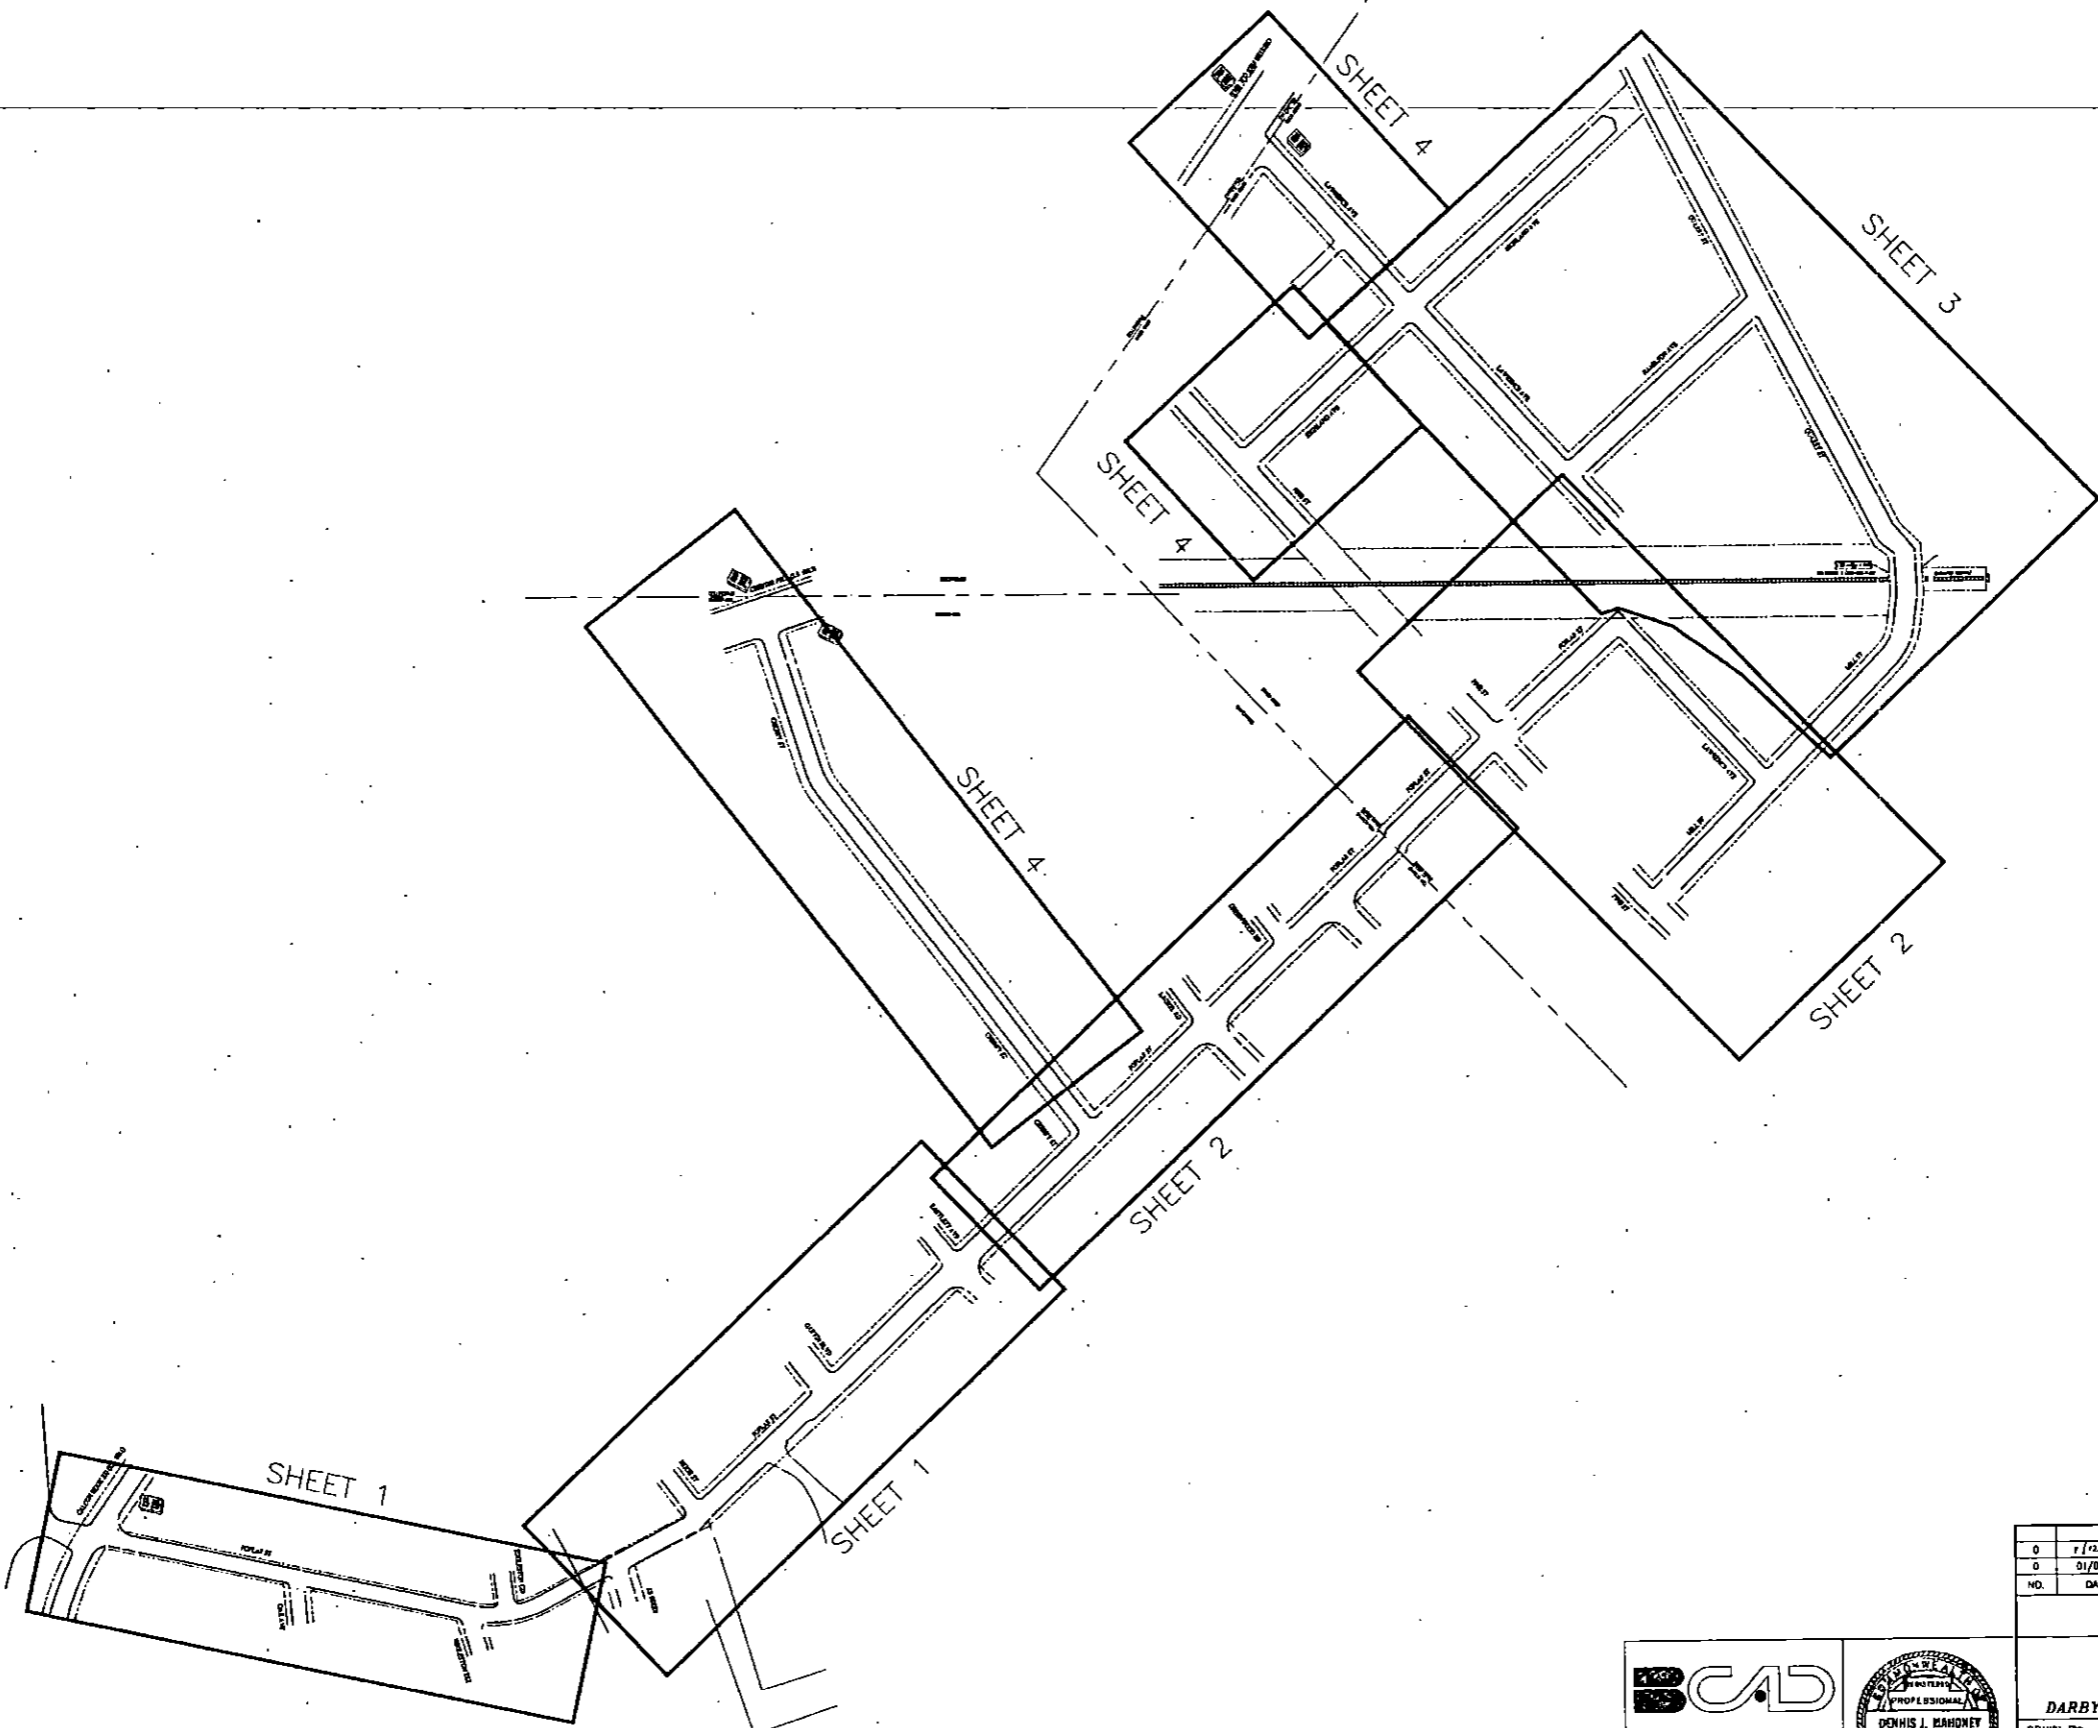

0	7/2/11	ISSUED FOR CONSTRUCTION	J.S.
0	01/07/11	DESIGN COMPLETION	J.S.
NO.	DATE	REVISION	INTL
AQUA PENNSYLVANIA, INCORPORATED 782 LANCASTER AVENUE, BRYN MAWR, PA., 19010 MAIN REPLACEMENT FOR: POPLAR ST. DARBY BORO, SHARON HILL, DELAWARE COUNTY			
DRAWN BY:	B.C.K.	CHK'D BY:	J.S.
DATE:	05-19-10	SCALE:	N.T.S.
PROJECT NO:	7164.00	ACTIVITY NO:	15900159831
APPROVED:	<i>Dennis J. Mahoney</i>		EXT. No: 13348-5 PLATE: L-32 L-33 A - 56108 SHEET COVER OF 6

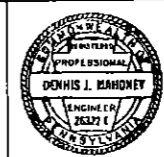

Scanned by Aqua PA July 2011

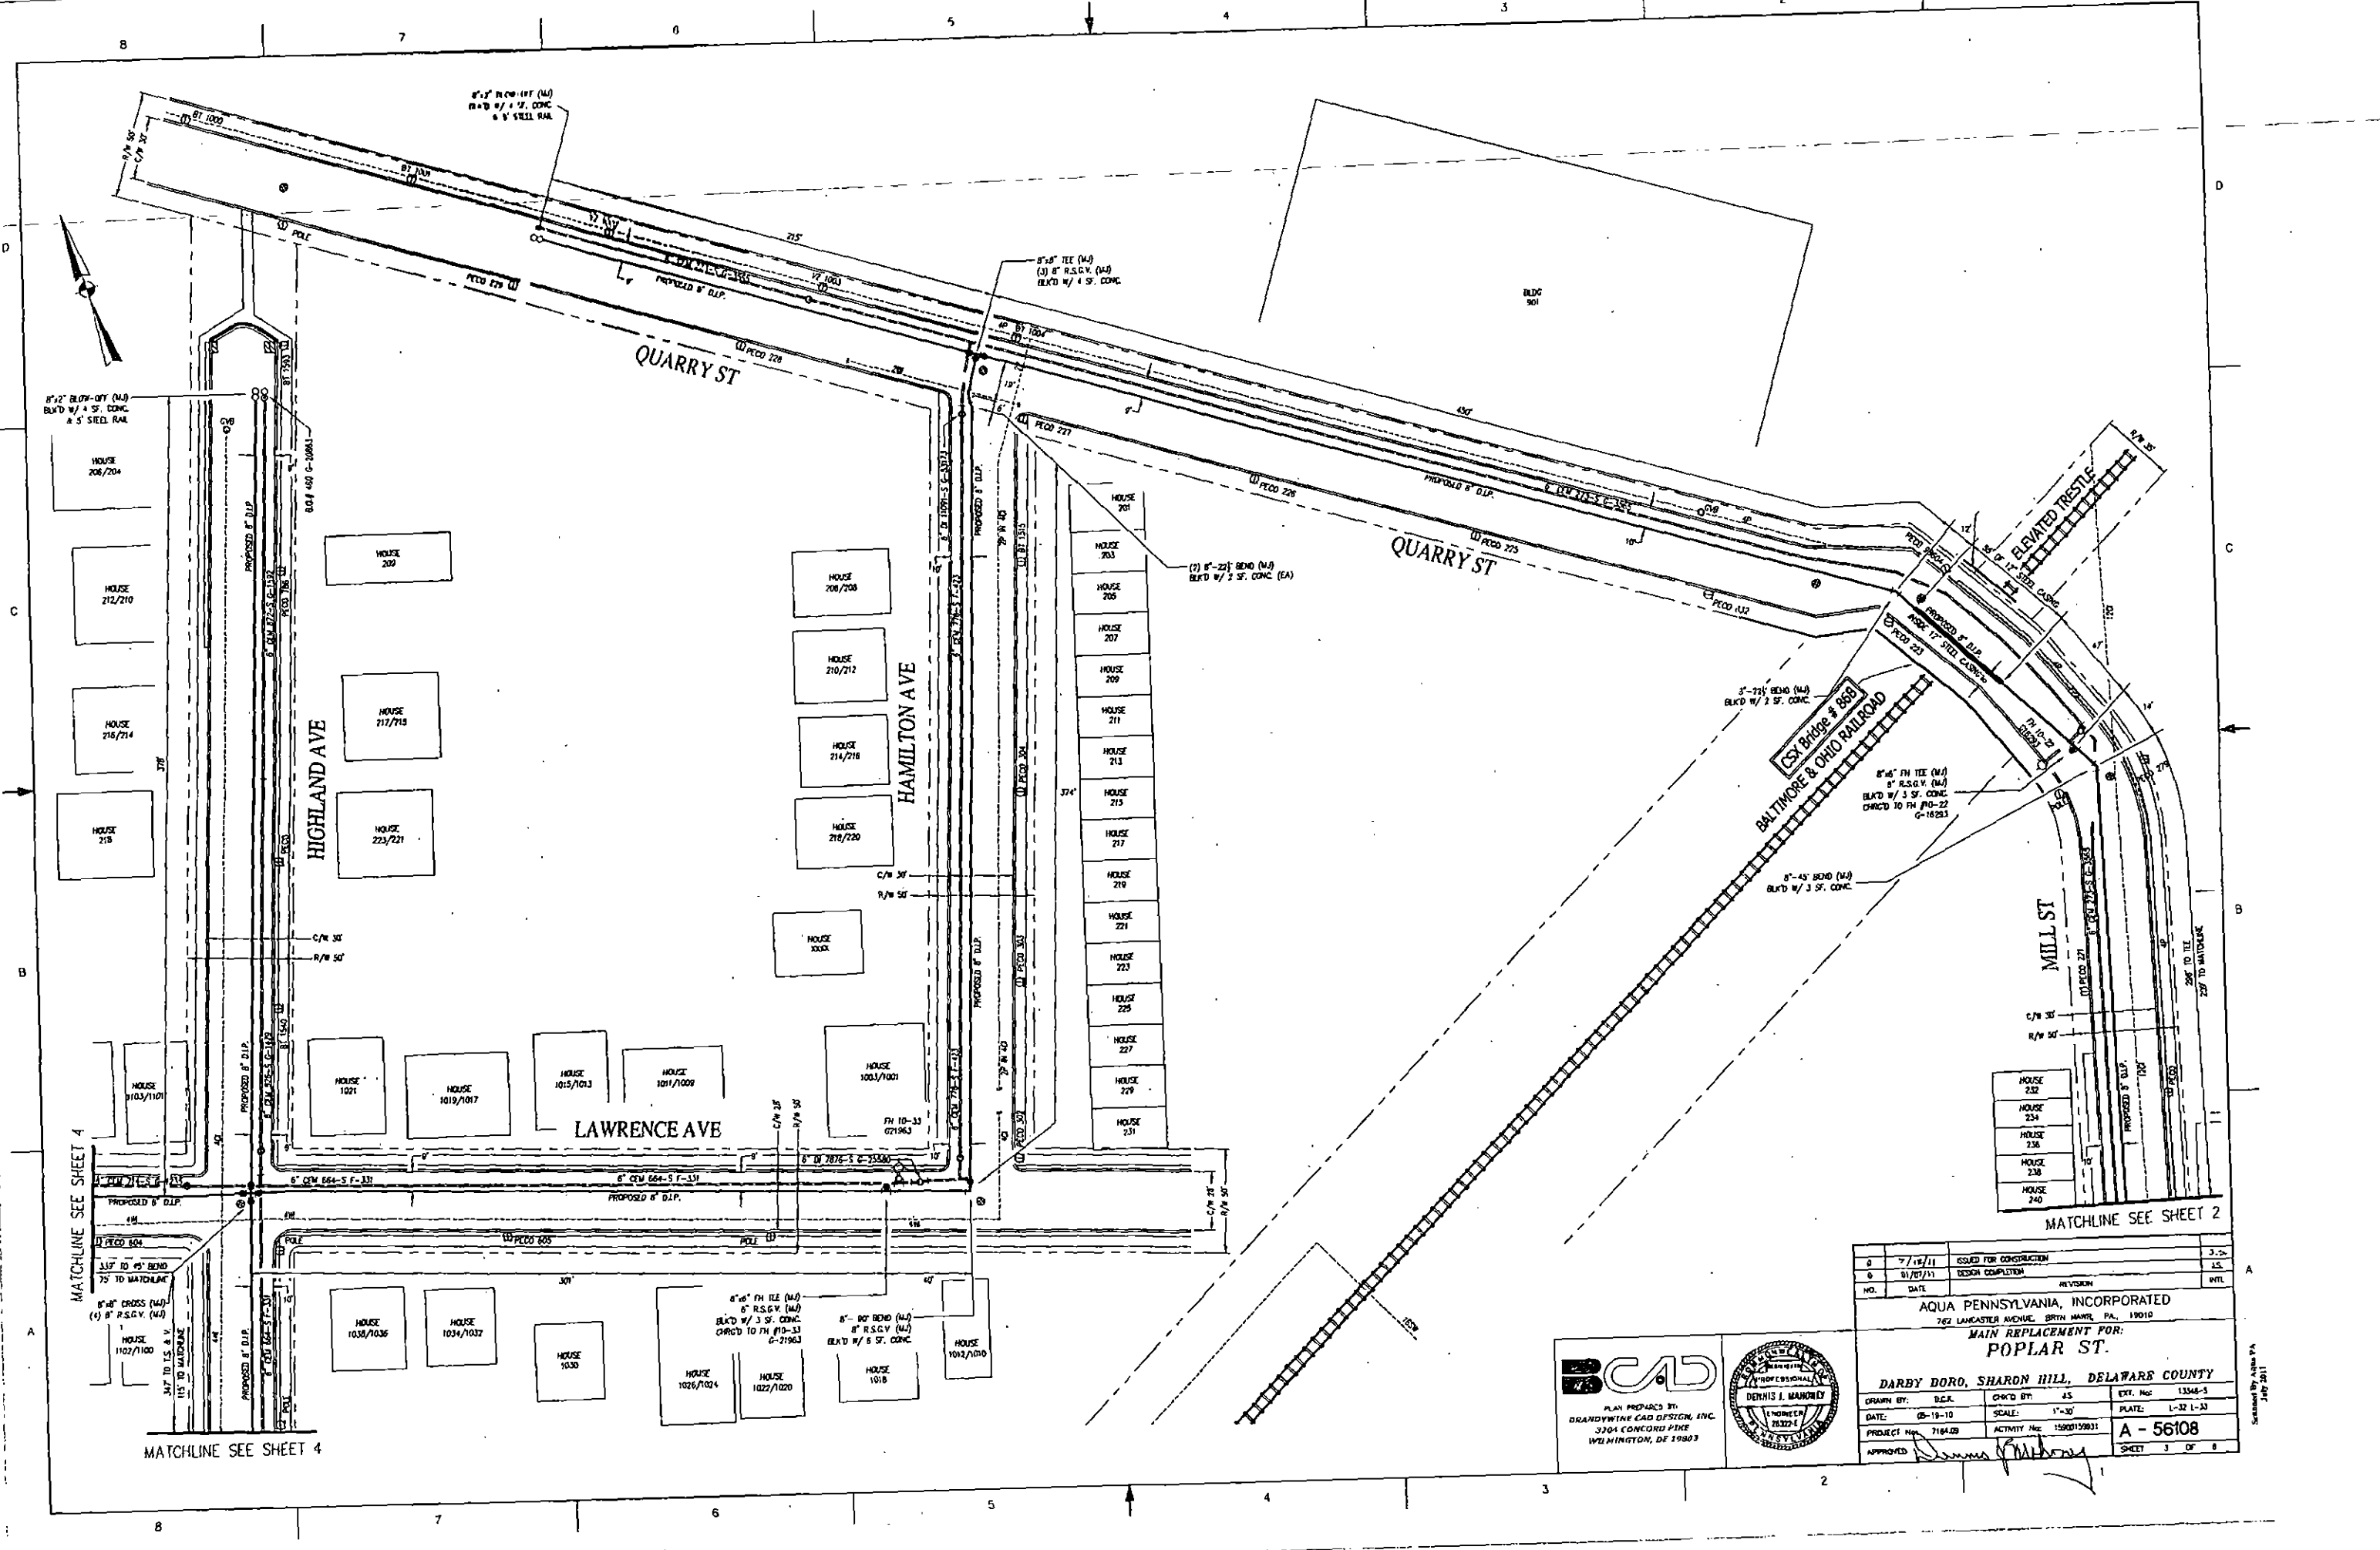

NO.	DATE	REVISION	BY
0	7/16/11	ISSUED FOR CONSTRUCTION	J.S.
0	9/10/11	DESIGN COMPLETION	J.S.

AQUA PENNSYLVANIA, INCORPORATED
 762 LANCASTER AVENUE, BIRN HAMP, PA., 19010
**MAIN REPLACEMENT FOR:
 POPLAR ST.**

DARBY DORO, SHARON HILL, DELAWARE COUNTY

DESIGNED BY: D.C.K.	CHECKED BY: A.S.	EXT. NO: 13348-1
DATE: 08-19-10	SCALE: 1"=30'	PLATE: L-32 L-33
PROJECT NO: 7164.02	ACTIVITY NO: 15000150011	A - 56108
APPROVED: <i>[Signature]</i>		SHEET 3 OF 8

BCAD
 PLAN PREPARED BY:
 GRANDVINTAGE CAD DESIGN, INC.
 3304 CONCORD PIKE
 WILMINGTON, DE 19803





MATCHLINE SEE SHEET 4





MATCHLINE SEE SHEET 2

MATCHLINE SEE SHEET 4

Checked By: J. Maunold
3/27/2011

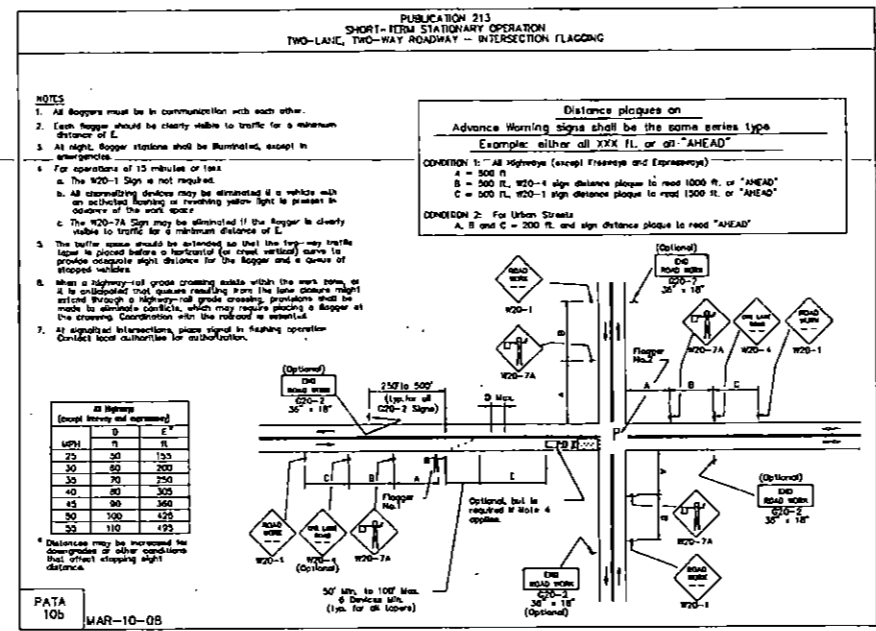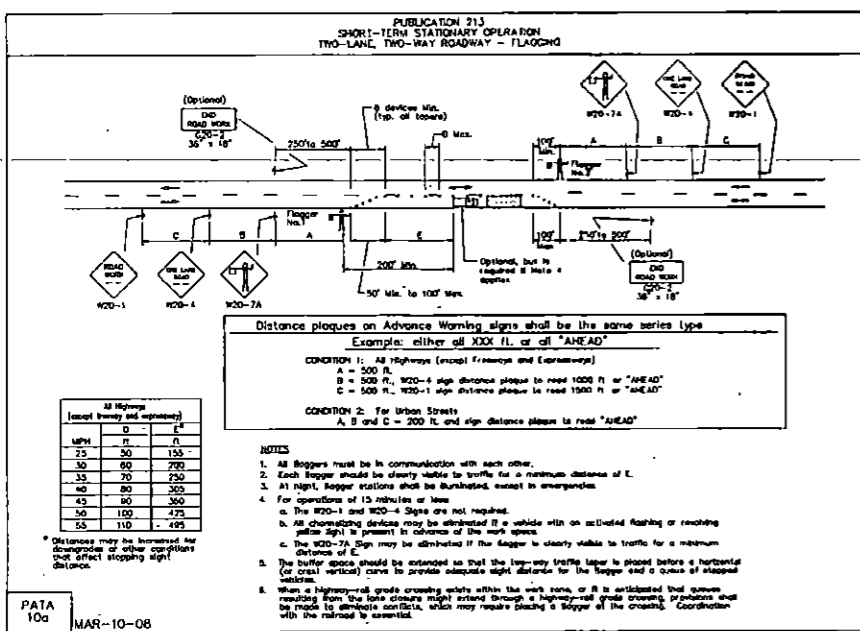

- CONSTRUCTION NOTES:**
- TOWNSHIP TO BE NOTIFIED PRIOR TO WORKING NEAR SCHOOL SIGNALS AND SHALL MARK OUT AS REQUIRED.
 - SHOULDER AREAS PRONE TO WASHOUT SHALL BE PAVED.
 - ANY DAMAGE TO TREES OR CUT SLOPES CAUSING THEM TO FAIL SHALL BE THE RESPONSIBILITY OF THE PERMITTEE.
 - MAIN TO BE SLEEVED OR ENCASED WHERE PASSING THROUGH GUIDERAIL.
 - PERMITTEE AND HIS CONTRACTOR ARE RESPONSIBLE FOR FAMILIARIZING THEMSELVES WITH THE REQUIRED EROSION AND SEDIMENTATION CONTROL MEASURES.
 - TOWNSHIP TO BE NOTIFIED PRIOR TO WORKING NEAR TRAFFIC SIGNAL LOOPS AND SHALL MARK OUT AS REQUIRED.
 - A BRIDGE OCCUPANCY LICENSE SHALL BE OBTAINED FOR THE STRUCTURE.
- APPROPRIATE CONTROLS ARE TO BE IN PLACE PRIOR TO SITE DISTURBANCE, CONTINUALLY MAINTAINED DURING CONSTRUCTION UNTIL REMOVED AND LEFT IN PLACE UNTIL SITE IS STABILIZED.

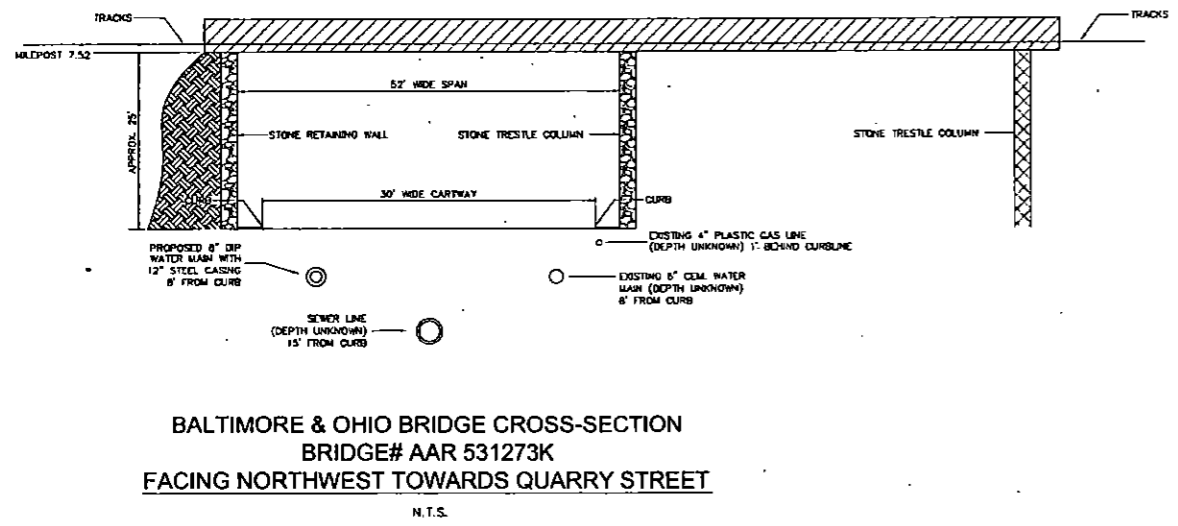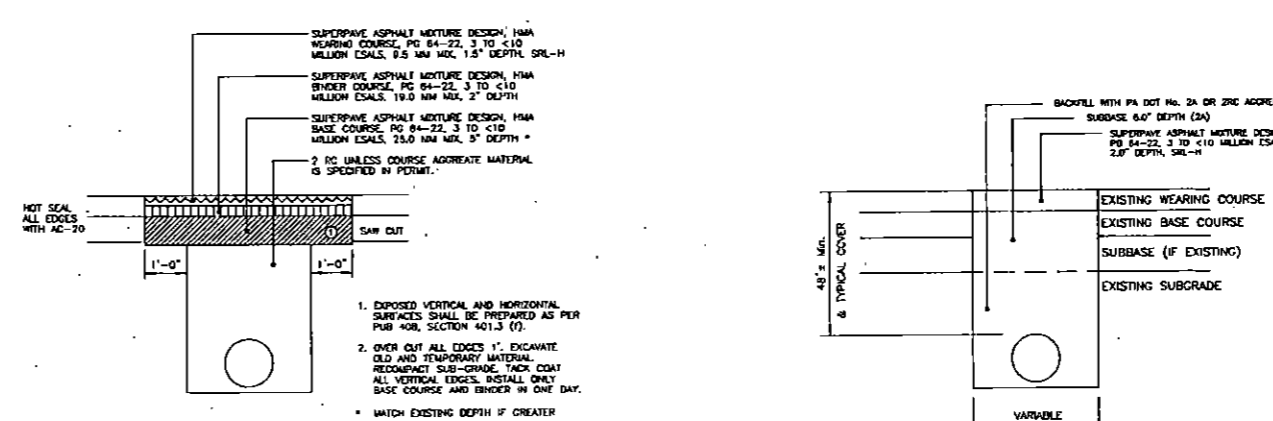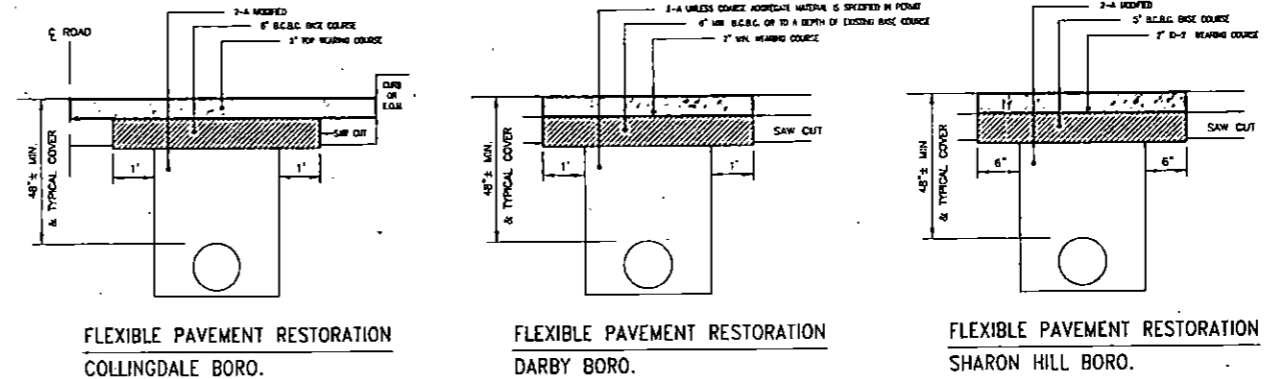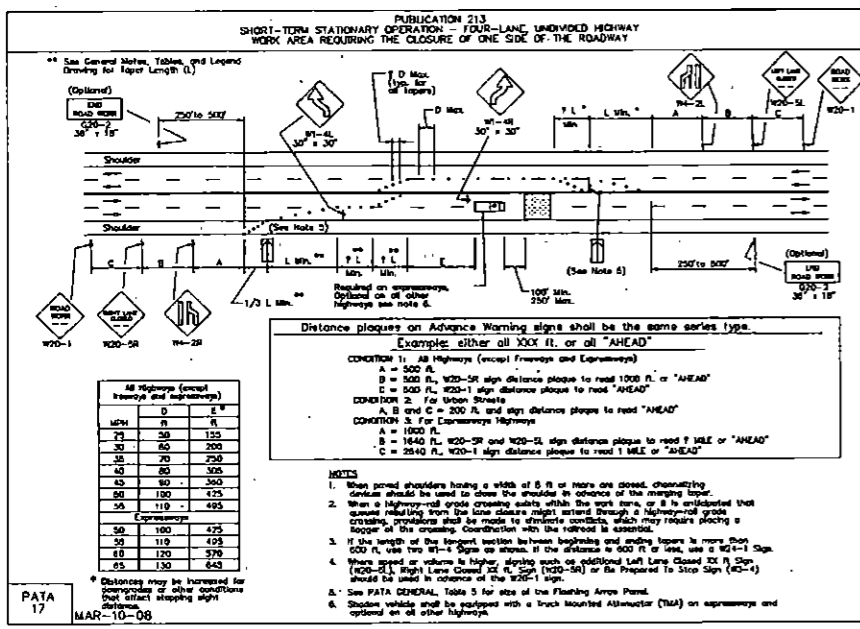

TEMPORARY RESTORATION
N.T.S.

NO.	DATE	REVISION	INTL.
0	7/12/11	ISSUED FOR CONSTRUCTION	J.S.
0	01/07/11	DESIGN COMPLETION	J.S.

AQUA PENNSYLVANIA, INCORPORATED
782 LANCASTER AVENUE, BRYN MAWR, PA., 19010

MAIN REPLACEMENT FOR:
POPLAR ST.

DARBY BORO, SHARON HILL, DELAWARE COUNTY

DRAWN BY: B.C.K. CHECKED BY: J.S. EXT. NO: 13346-S
DATE: 05-19-10 SCALE: N.T.S. PLATE: L-32 L-33
PROJECT No: 7184.00 ACTIVITY No: 1500015001
APPROVED: [Signature] A - 56108
SHEET 5 OF 8

PLAN PREPARED BY: GRANDVIEW CAD DESIGN, INC. 3204 CONCORD PIKE WILMINGTON, DE 19803

PROFESSIONAL ENGINEER DENNIS J. WANDREY LICENSE NO. 26322 I

QUA.

Aqua Pennsylvania, Inc.
762 W. Lancaster Avenue
Bryn Mawr, PA 19010

An Aqua America Company

Master
07/26/2011
US POSTAGE \$01.77²



ZIP 19010
011D11620438

RECEIVED

2011 JUL 29 AM 9:56

P.U.C.
SECRETARY'S BUREAU

Rosemary Chiavetta, Secretary
Pennsylvania Public Utility Commission
Commonwealth Keystone Building
400 North Street
Harrisburg, PA 17120



AUTO PRESORTED FIRST-CLASS
170 171 17120 **D2-172**
4079110726-121108
10 ADDRESS SERVICE REQUESTED
17120
DSN# 198 07/26/2011